


SINGLE FAMILY

DUPLEX

TYPICAL WIDENING (9' MAXIMUM). PERMISSIBLE SURFACES ARE 5" CONCRETE OR 2" ASPHALT OVER 6" COMPACTED STONE

DRIVEWAY EXTENSION CAN BE NO CLOSER THAN 2' FROM PROPERTY LINE AND MUST BE AT SAME GRADE AS EXISTING DRIVEWAY. WIDENING CAN OCCUR ONLY TOWARDS THE NEAREST PROPERTY LINE.

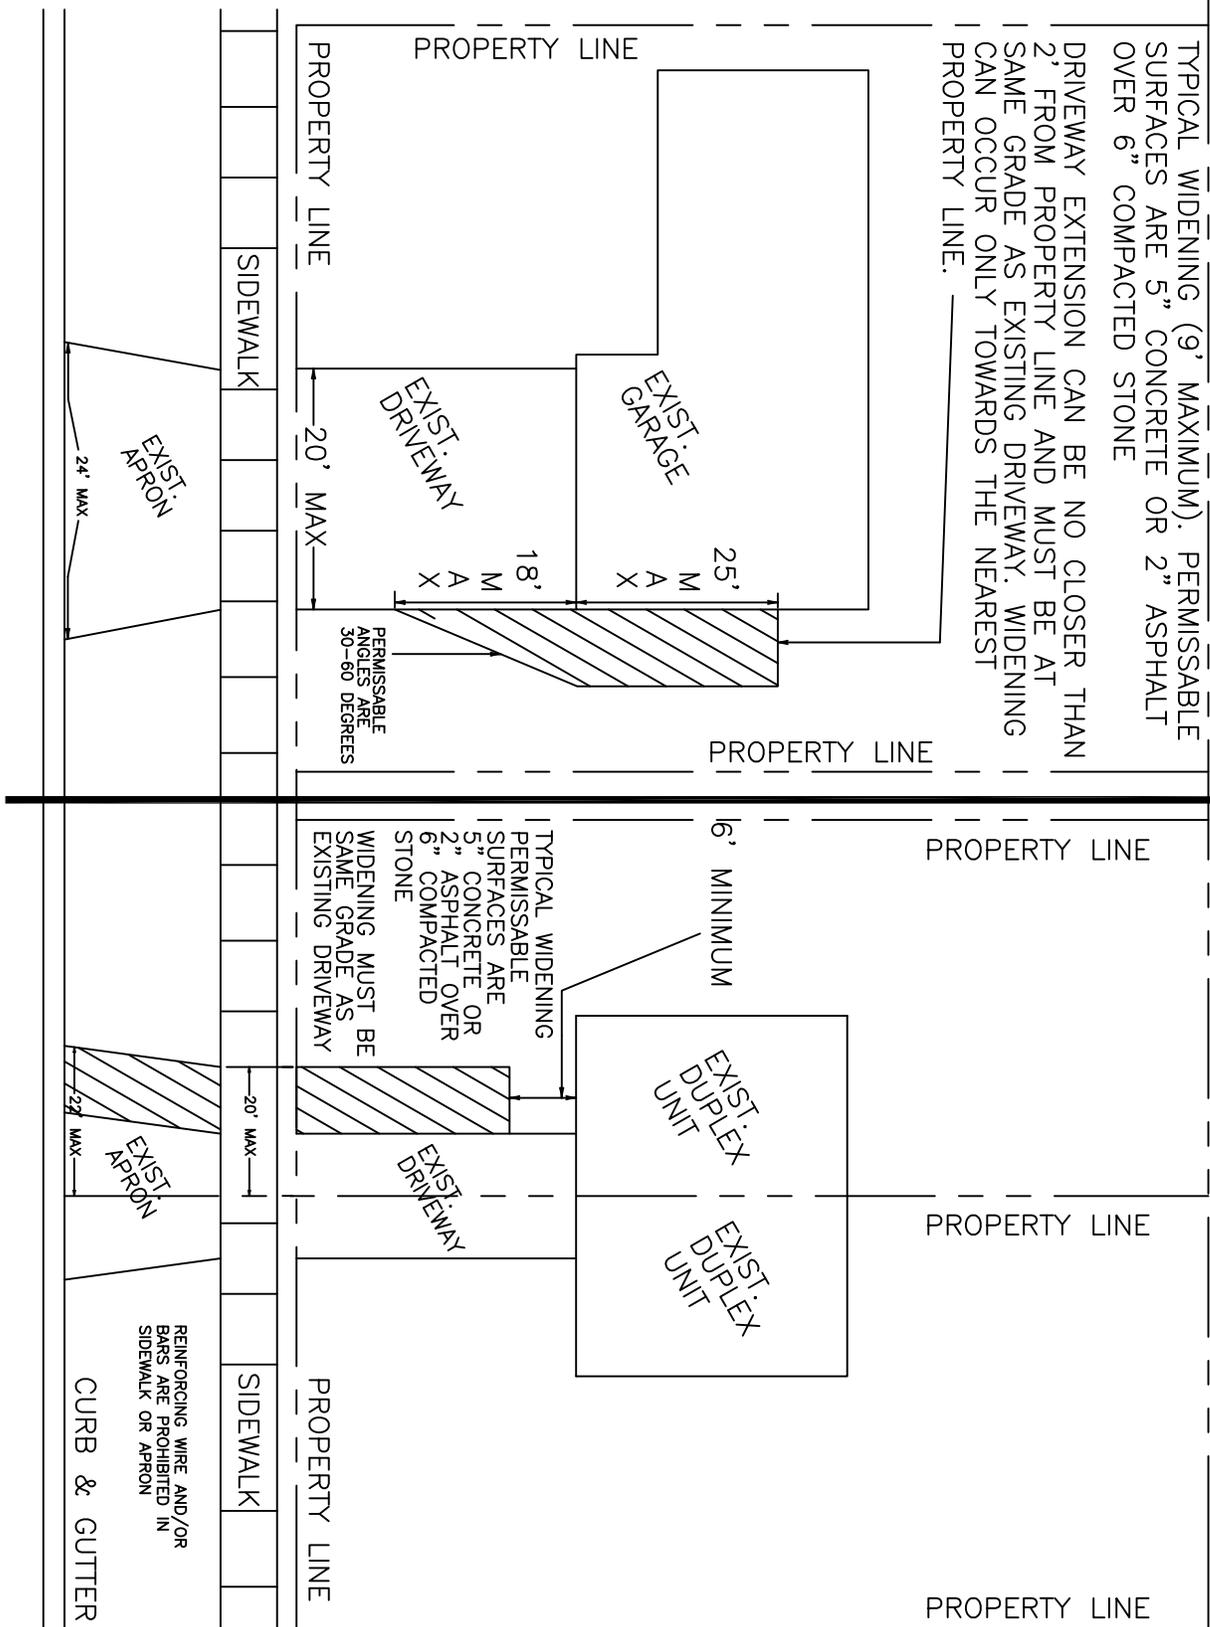

filename ac: Std Driveway Widen

REVISIONS:

- 1. 2/14/2025
- 2. 1/13/2026



Hanover Park USA

DRIVEWAY WIDEN
STANDARD DETAIL