


# FIRE HYDRANT

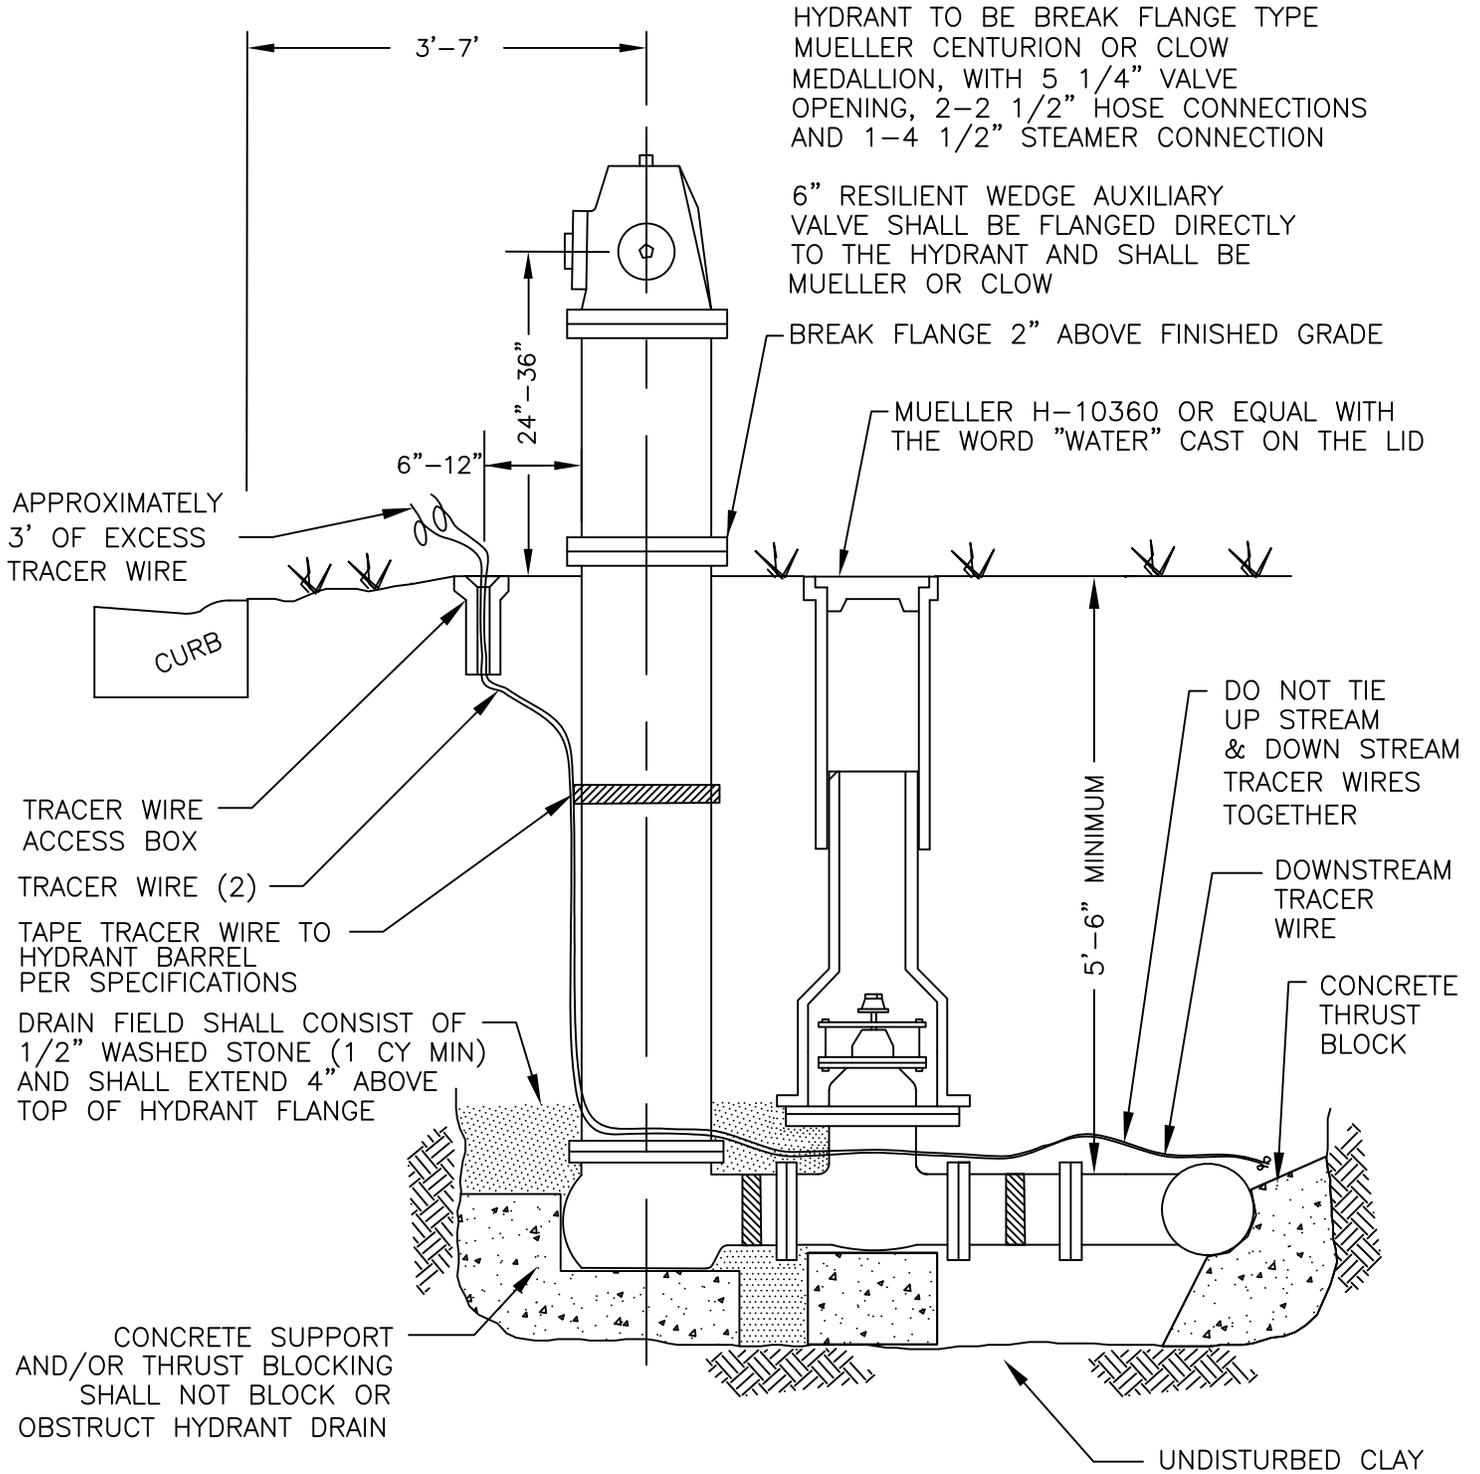

filename ac: Std Water Fire Hydrant

REVISIONS:

1. 2/14/2025



Hanover Park <sup>USA</sup>

WATER FIRE HYDRANT  
STANDARD DETAIL