


CURB FLARE AT INLET FOR RESIDENTIAL ROLL CURB

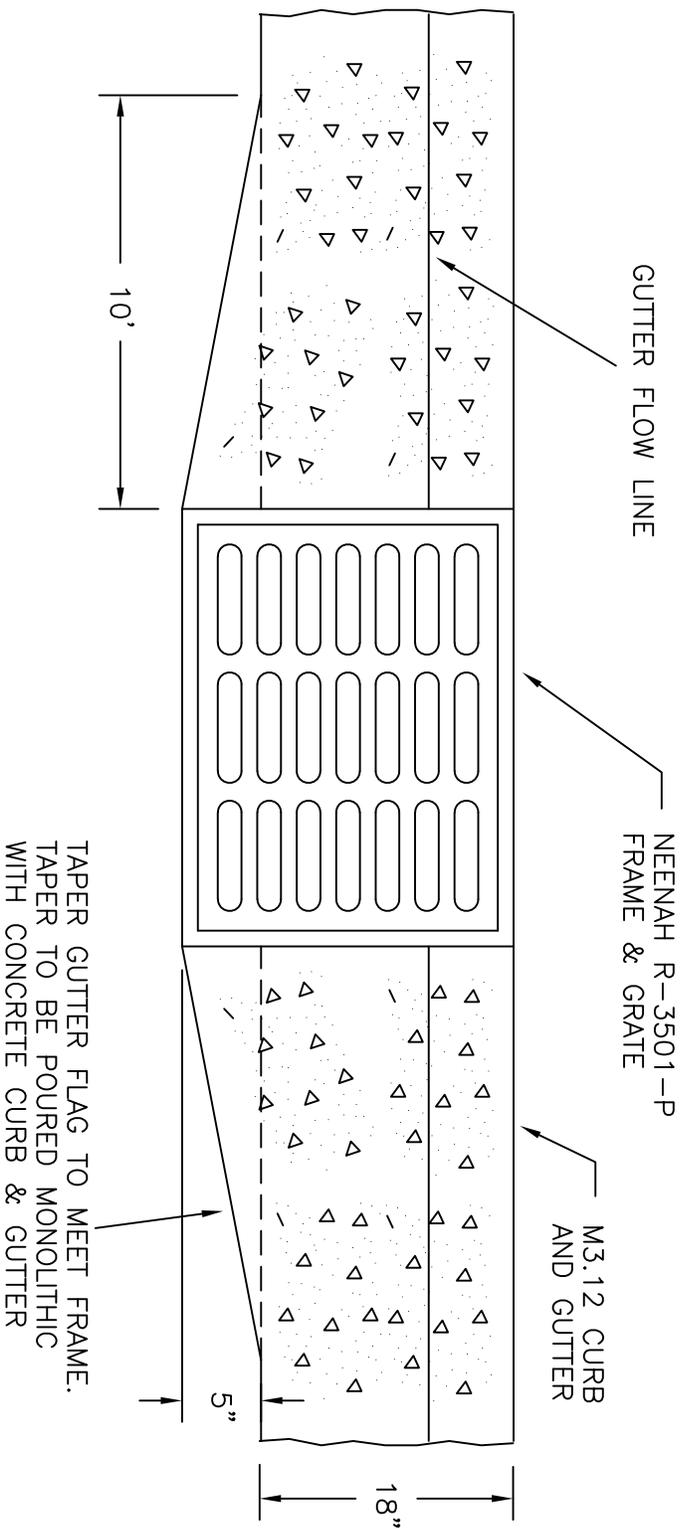

filename ac: Std Storm Grate

REVISIONS:

1. 2/14/2025



CURB FLARE AT INLET
FOR RESIDENTIAL ROLL CURB
STANDARD DETAIL