


DROP MANHOLE CONNECTION

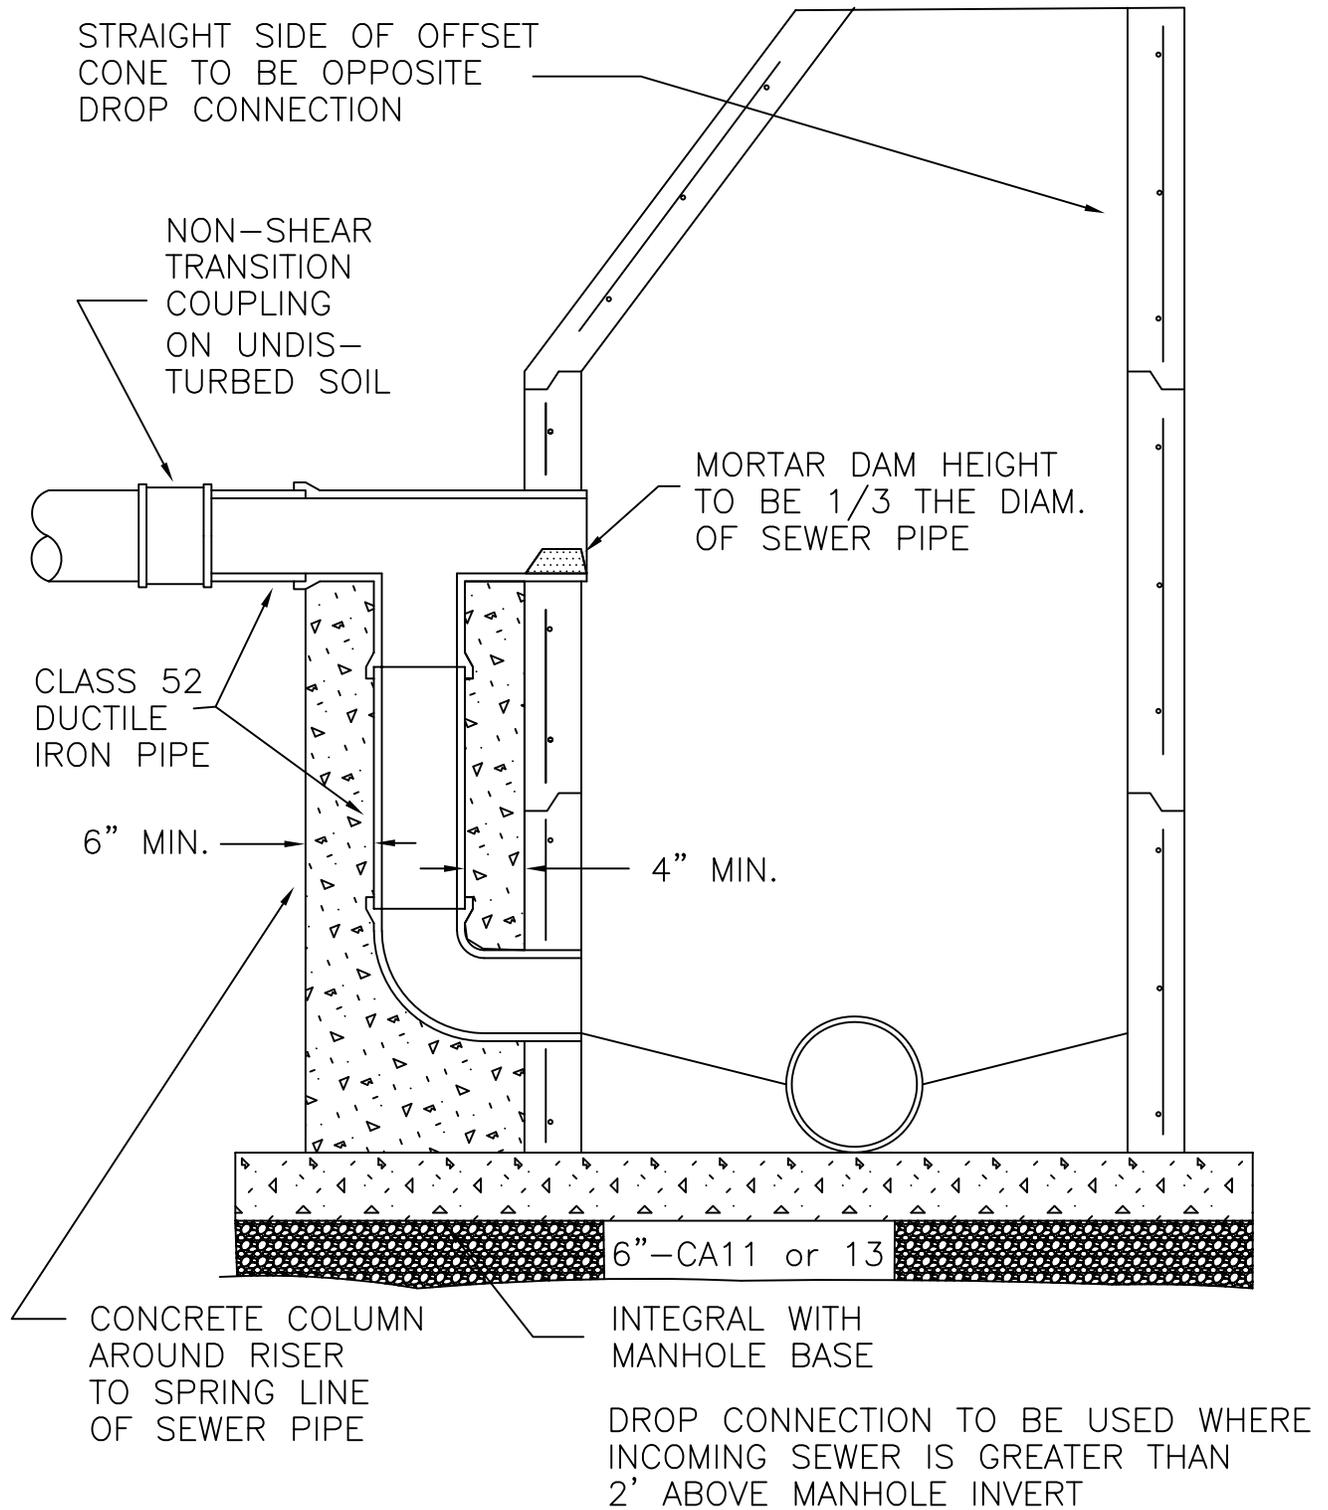

filename ac: Std Sanitary Drop Manhole

REVISIONS:

1. 2/14/2025



Hanover Park USA

SANITARY DROP MANHOLE
STANDARD DETAIL