


TYPICAL STREET SECTION RESIDENTIAL

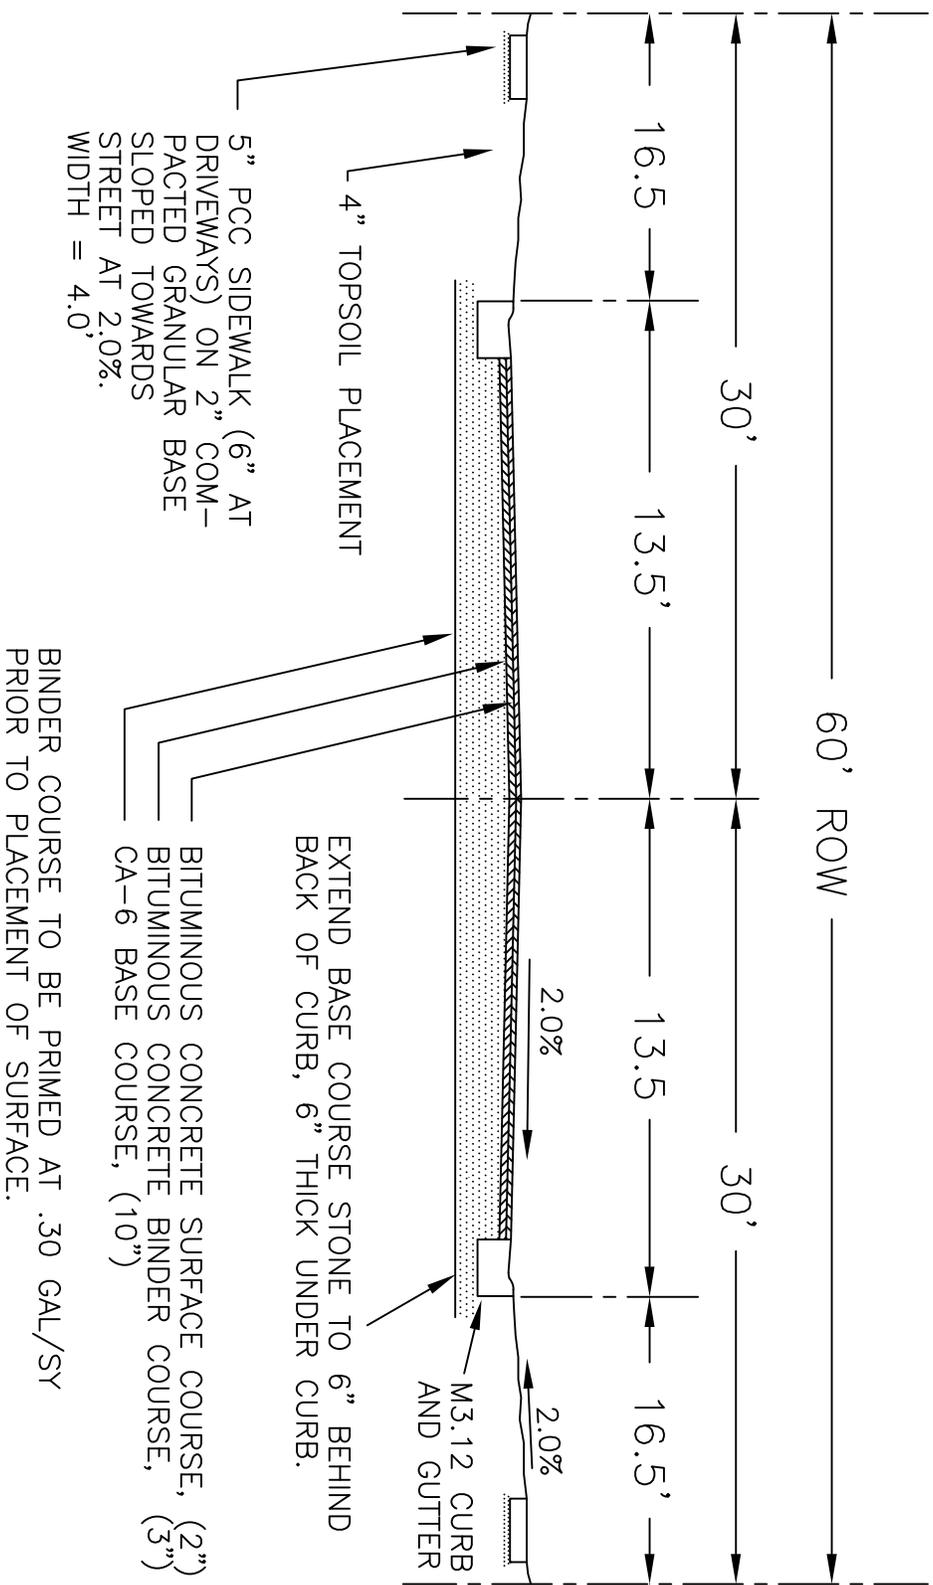

filename ac: Std Residential Street

REVISIONS:

1. 2/14/2025



TYPICAL STREET SECTION RESIDENTIAL
STANDARD DETAIL